

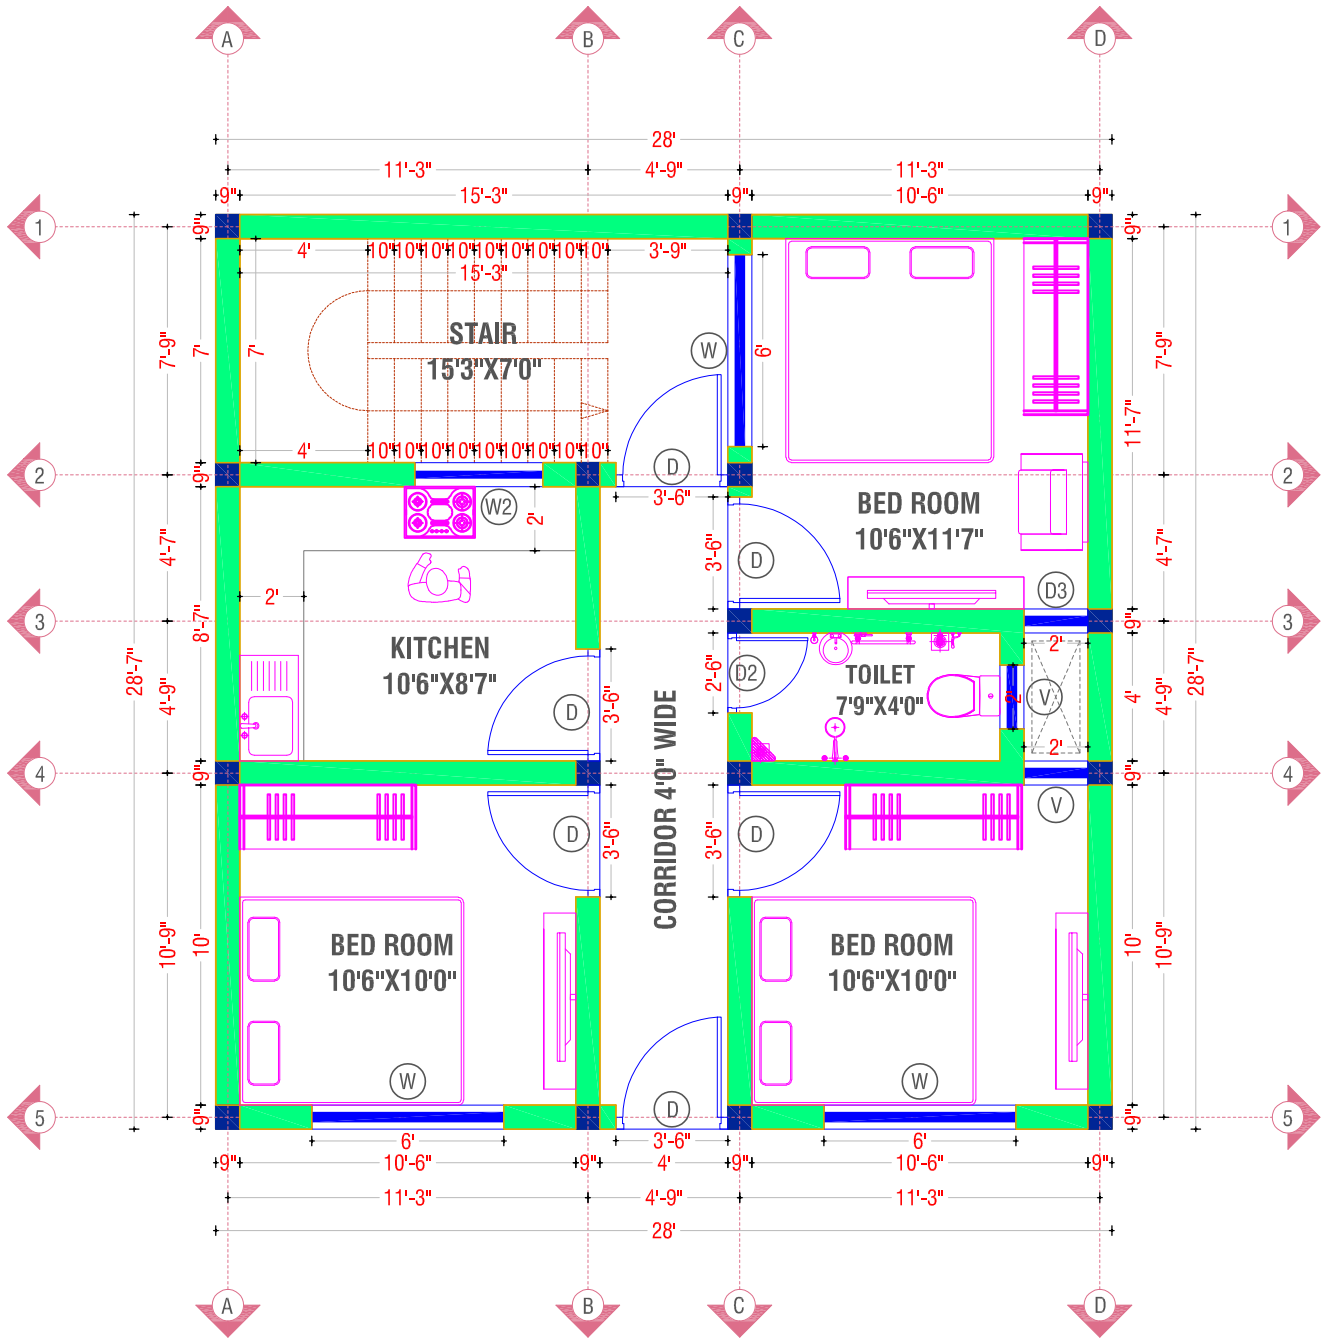


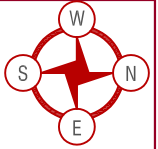

GROUND FLOOR PLAN
SCALE:- (1:72) 1"=6'

Consultants / Architects Details:

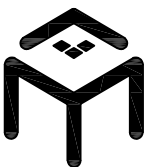

Architect: **Manara Architects**
Head Office: **Greater Kailash – II, New Delhi**
Branch Office: **Maharajganj, Uttar Pradesh**
Email: **ceo@manaraarchitects.com**
COA Registration No.: **CA/2024/177361**
Website: **www.manaraarchitects.com**

Project Information:

Project Name: **28'0"X28'7" House Plan**
Project Type: **Residential**
Client Name:
S/O, W/o, D/o:
Site / Plot Address:
Contact No.:

Drawing Information:

Drawing Title: **Ground Floor Plan**
Drawing Number: **MA-ARC-3034**
Scale: **(1:100)**
Sheet Size: **A4**
Page / Sheet No.: **1 Of 1**
Date of Issue: **30-08-2025**

Credits & Approval

Design by: **Er. Nadim Ahmad**
Drawn by: **Er. Nadim Ahmad**
Checked by: **Ar. Azeem Khan**
Approved by: **Ar. Azeem Khan**
Date: **30/08/2025**
Purpose of Issue: **For Construction**