

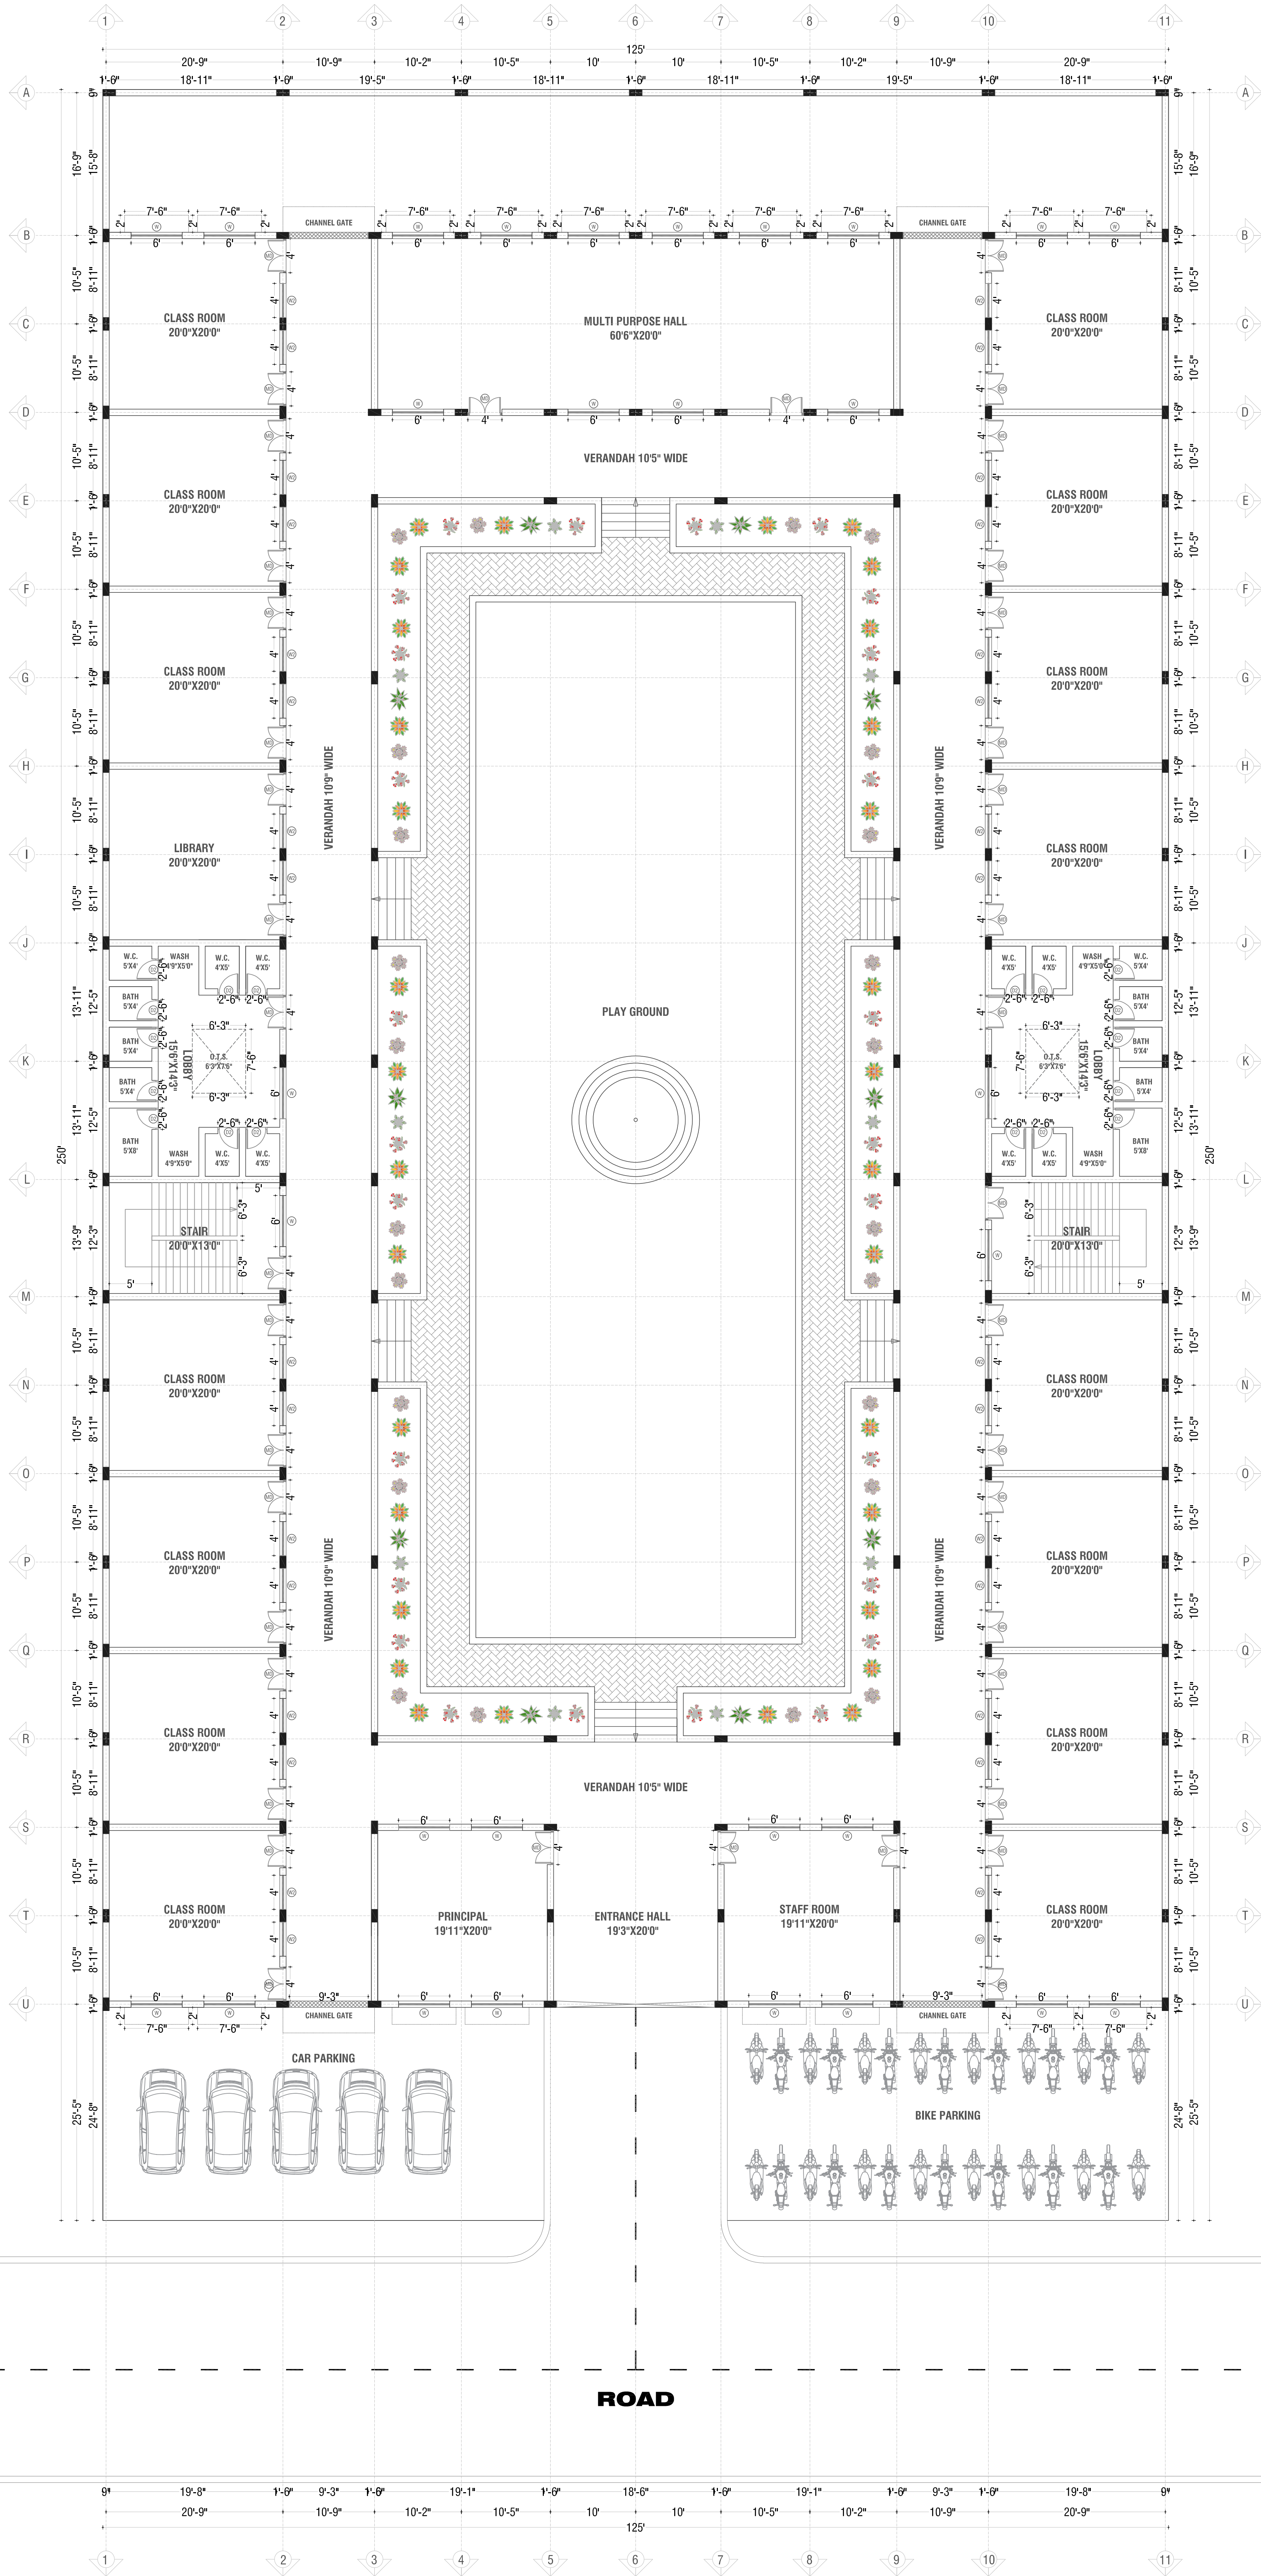


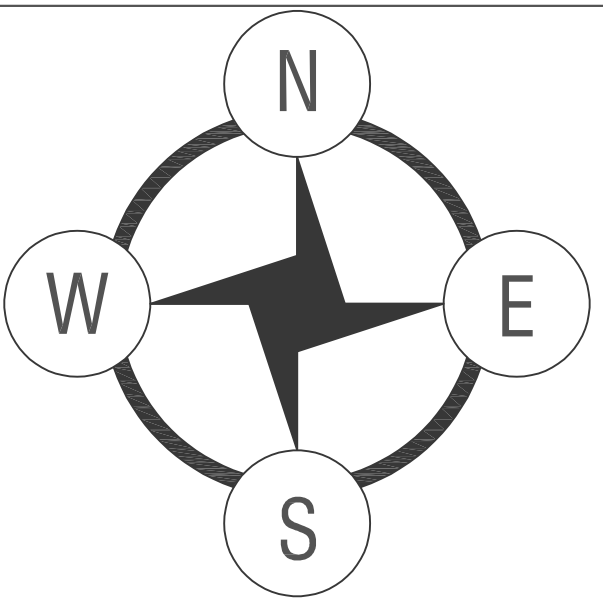

GROUND FLOOR PLAN
SCALE: (1:100) 1"=8'

Consultants / Architects Details:

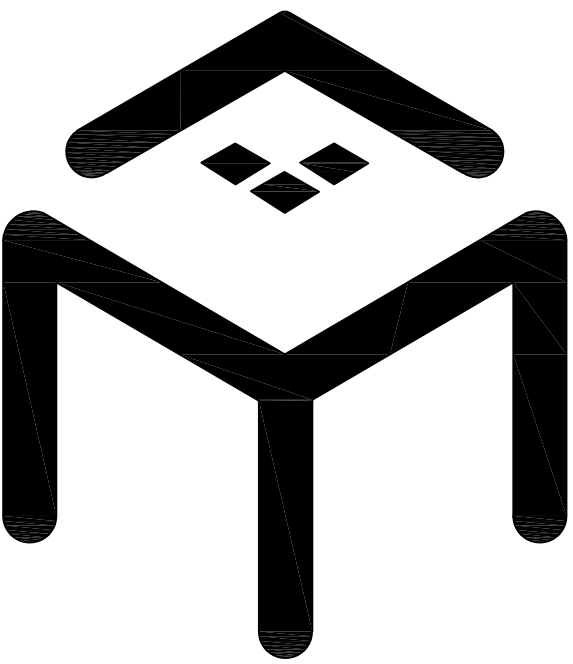

Architect: **Manara Architects**
Head Office: Greater Kailash – II, New Delhi
Branch Office: Maharajganj, Uttar Pradesh
Email: ceo@manaraarchitects.com
COA Registration No.: CA/2024/177361
Website: www.manaraarchitects.com

Project Information:

Project Name: MADARSA FURQANIYA
Project Type: Institutional
Client Name: Madarsa Committee
S/O,W/o,D/o:
Site / Plot Address: Gonda
Contact No.:

Drawing Information:

Drawing Title: Ground Floor Plan
Drawing Number: MA-ARC-3035
Scale: (1:100)
Sheet Size: A4
Page / Sheet No.: 2 Of 1
Date of Issue: 28-08-2025

Credits & Approval

Design by: Er.Zahid
Drawn by: Er.Zahid
Checked by: Ar.Azeem Khan
Approved by: Ar.Azeem Khan
Date: 28/08/2025
Purpose of Issue: For Construction