
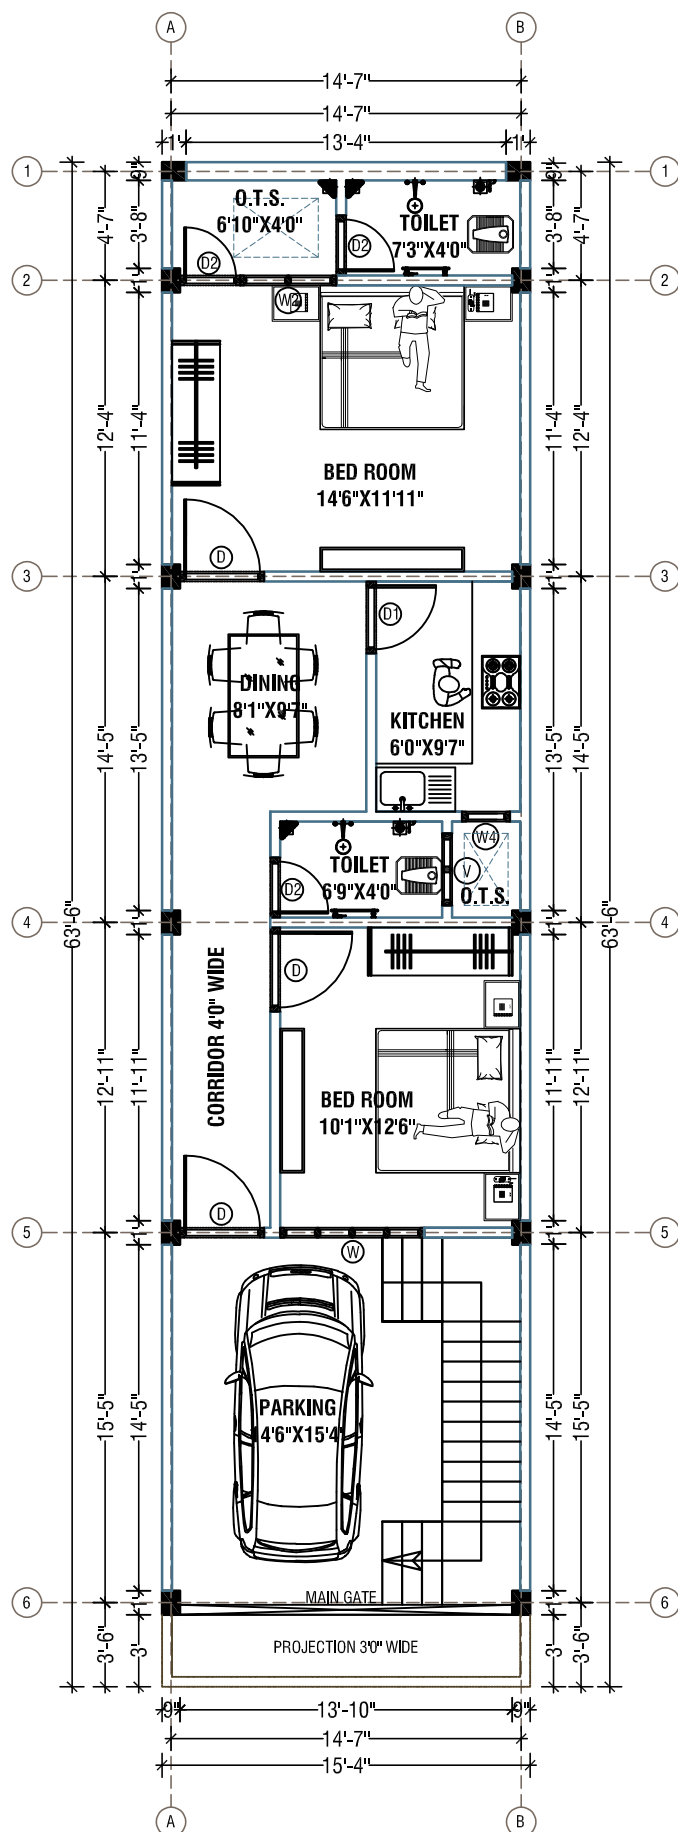


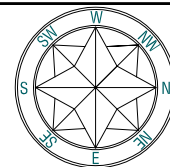

GROUND FLOOR PLAN

ARCHITECTS : MANARA ARCHITECTS ARCHITECT INTERIOR PLANNER www.manaraarchitects.com +91-9005162271 , +91-9005162271 manaraarchitects@gmail.com	CLIENT : MR.SAMIM SAHAB PROJECT : RESIDENTIAL BUILDING	SHEET TITLE : GROUND FLOOR PLAN DRAWING NO.: MA-ARC-15-2026	DESIGNED BY : ER.NADIM AHMAD CHECKED BY: AR.AZEEM KHAN
--	---	--	---