



SERVICES: ARCHITECTURAL PLANNING • 3D ELEVATION • INTERIOR DESIGN • WORKING DRAWINGS • MAP APPROVAL • BUILDING VALUATION • CONSTRUCTION CONSULTANCY

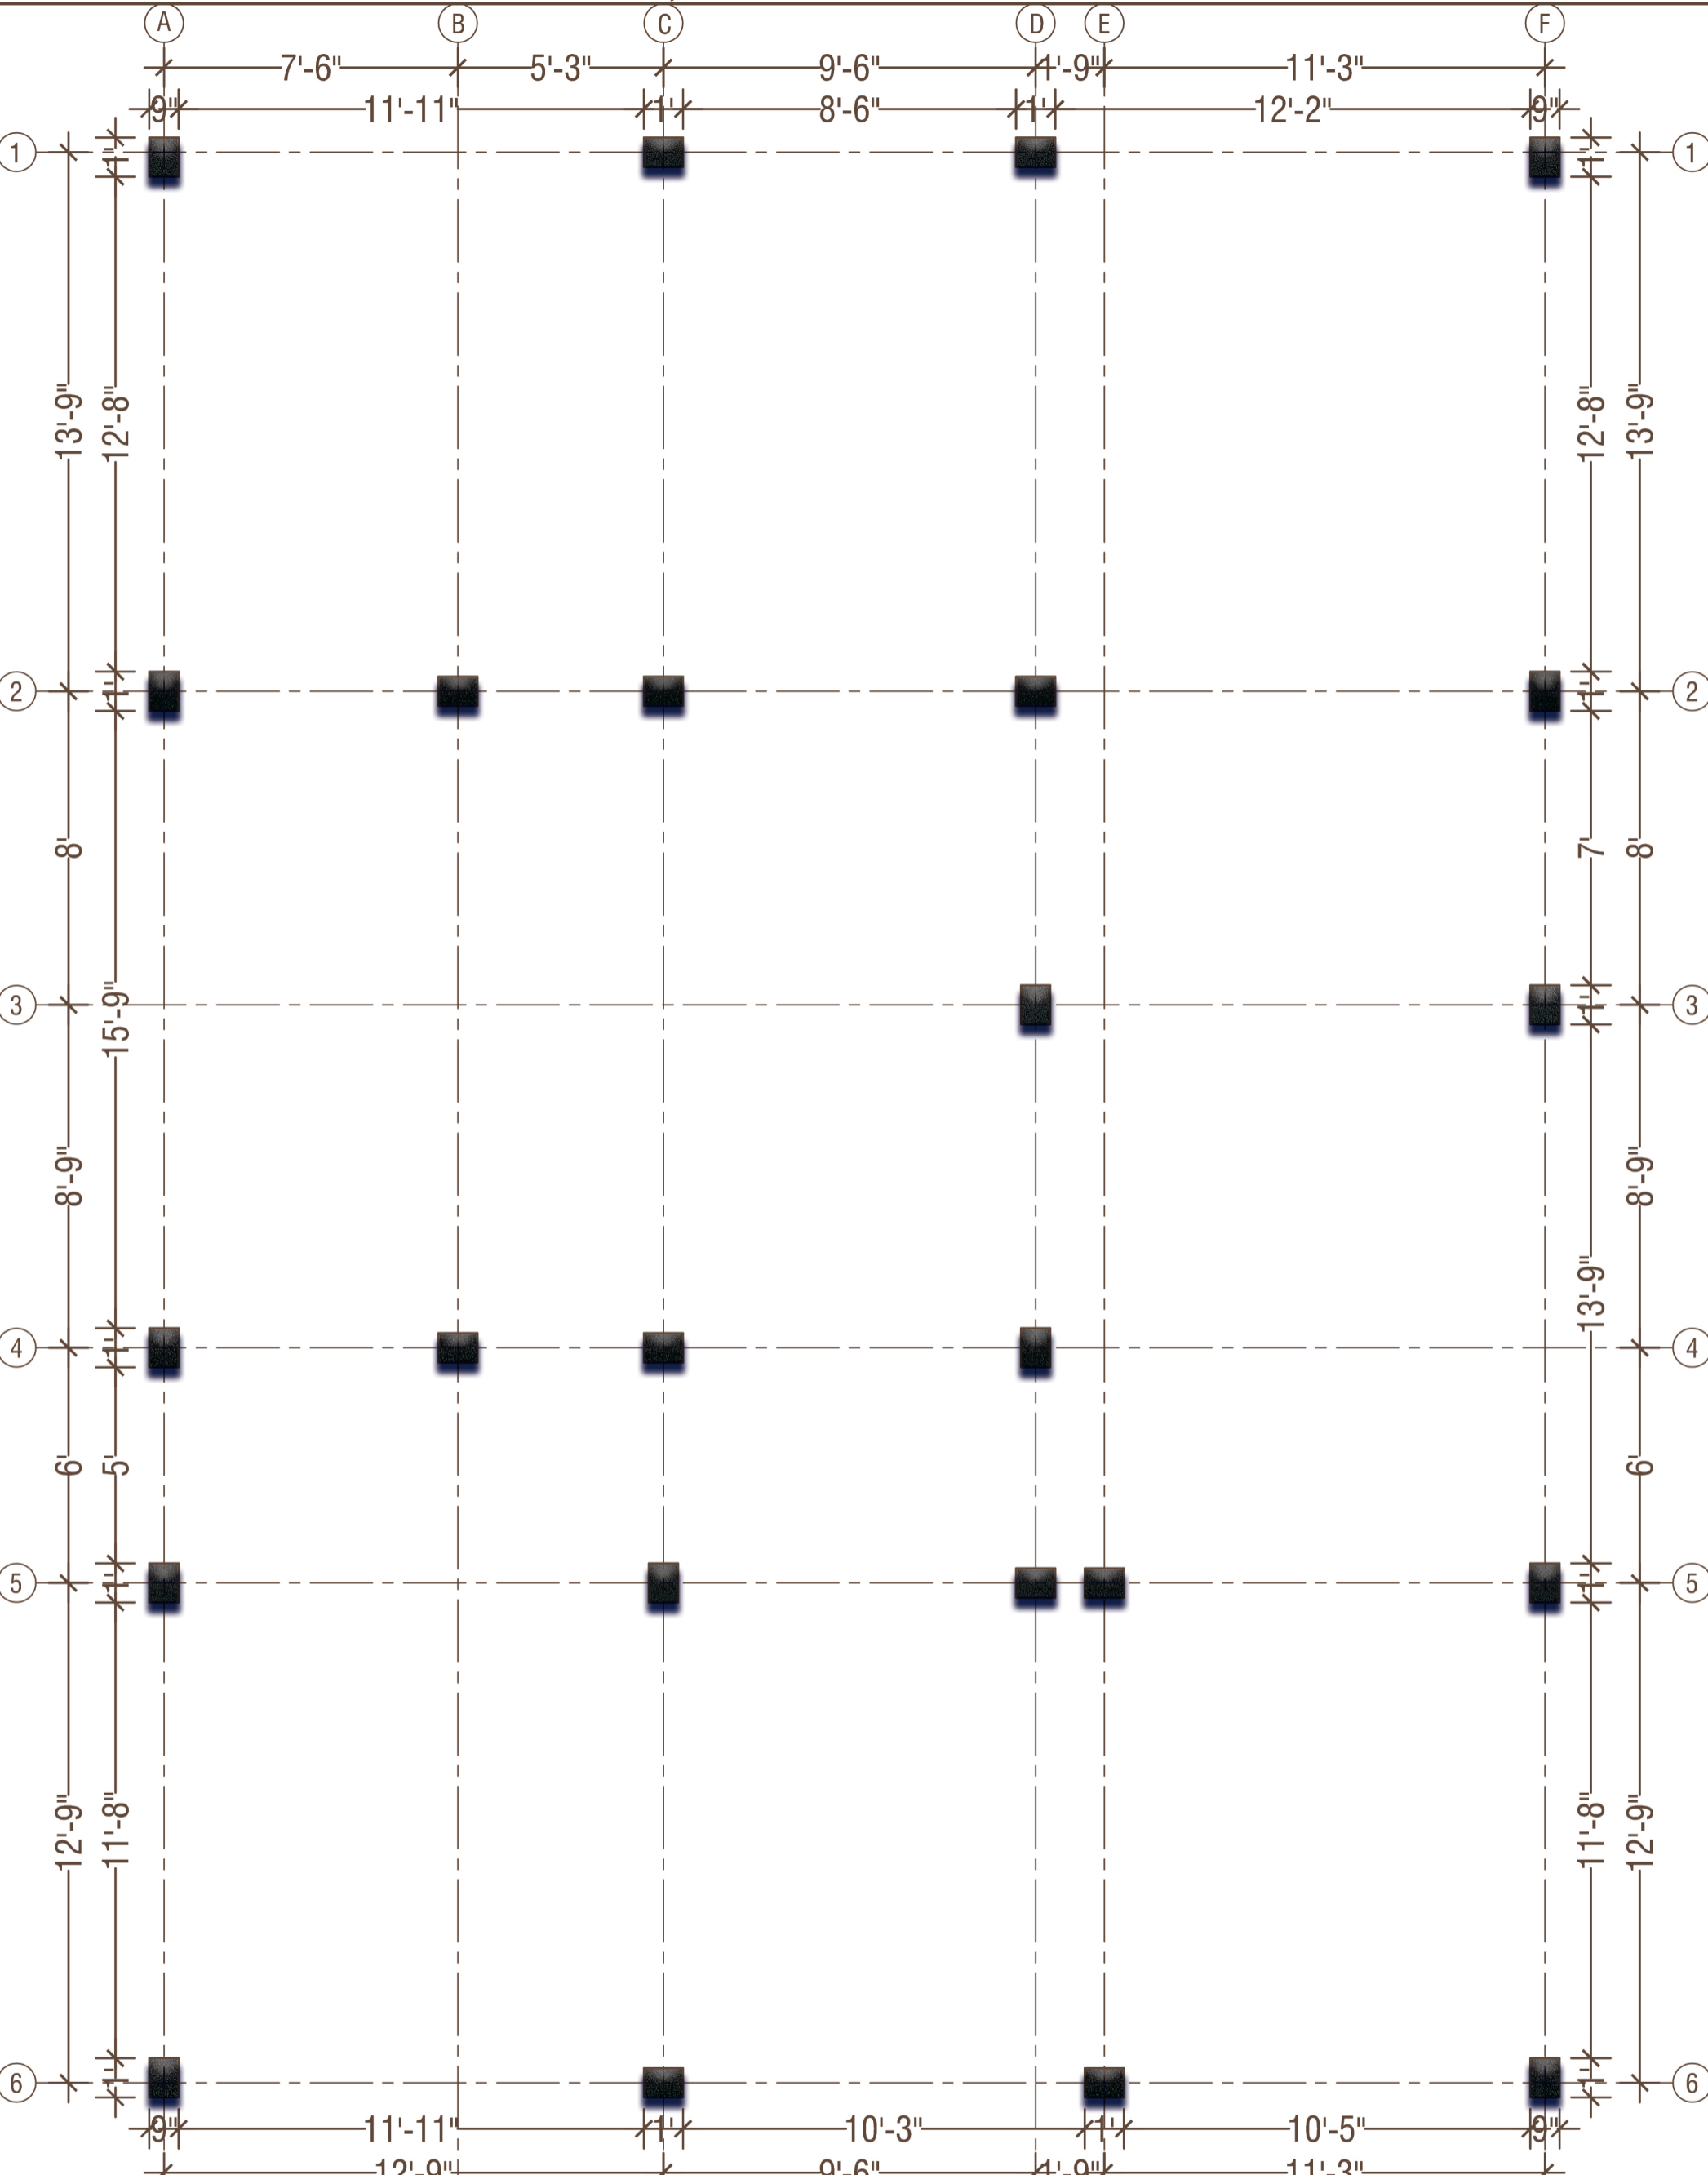

ARCHITECT:  MANARA ARCHITECTS	ARCHITECT INTERIOR PLANNER VALUATION STRUCTURE APPROVAL	PROJECT: <b>RESIDENTIAL BUILDING PLAN                  WITH SHOPS</b>	TITLE: <b>GROUND FLOOR COLUMN                  LAYOUT PLAN</b>	DESIGNED BY: <b>ER.NADIM AHMAD</b>	
	CLIENT: <b>SHRI SHIV LAL YADAV</b>	DRAWING NO.: <b>MA-ARC-50-2026</b>	CHECKED BY: <b>AR.AZEEM KHAN</b>		

FOR ARCHITECTURAL DESIGN & PROJECT CONSULTATION CONTACT US • +91-9005162271 • +91-9129050111 • www.manaraarchitects.com • manaraarchitects@gmail.com