


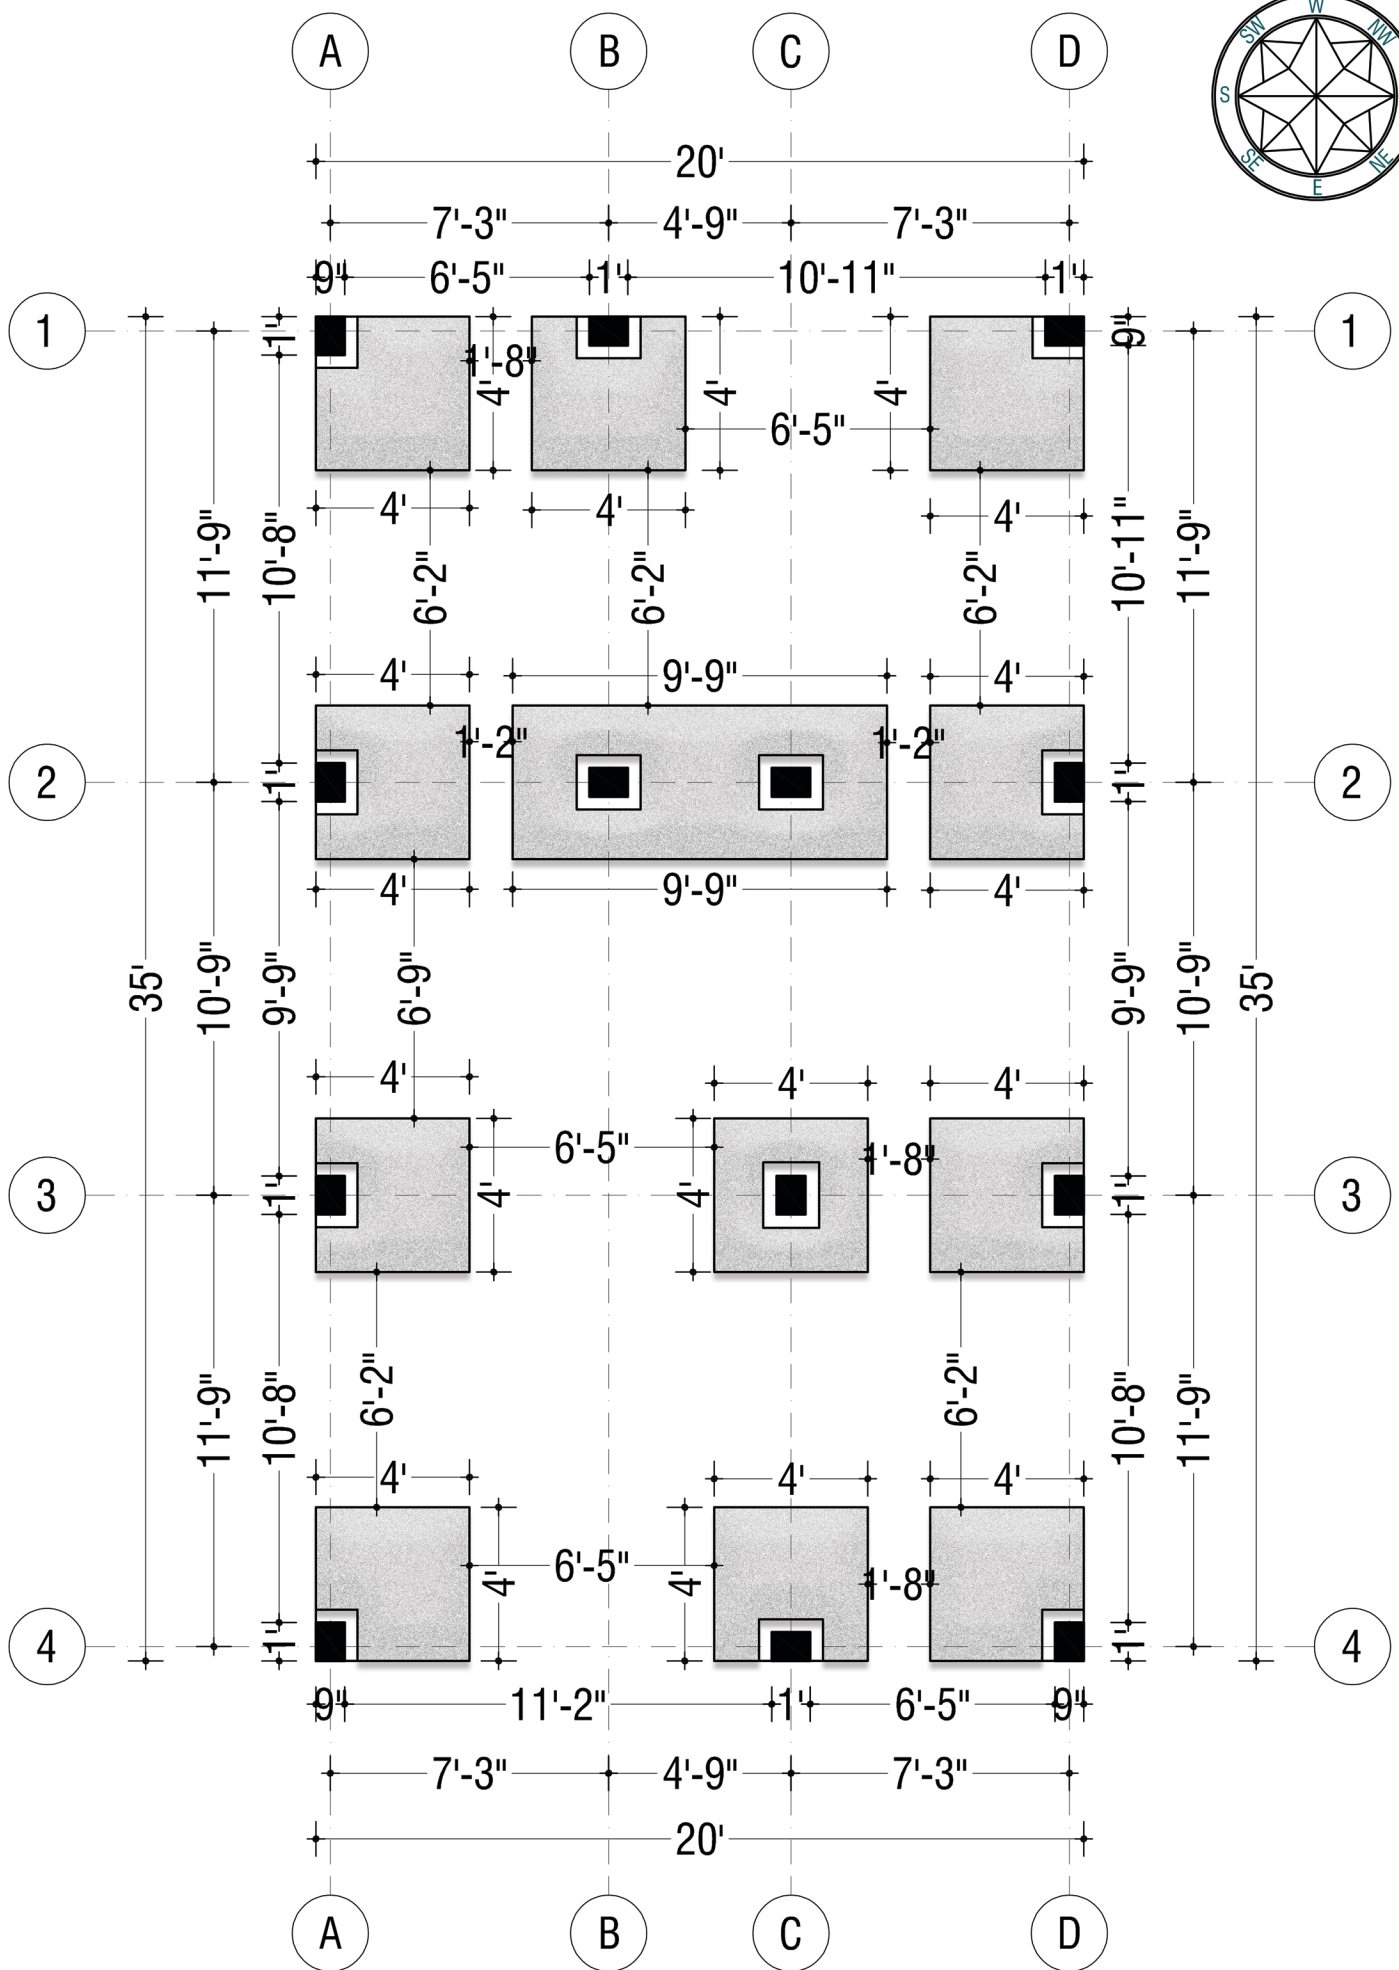

FOOTING LAYOUT PLAN FOR A 20×35 HOUSE

SCALE: 1"=6'