
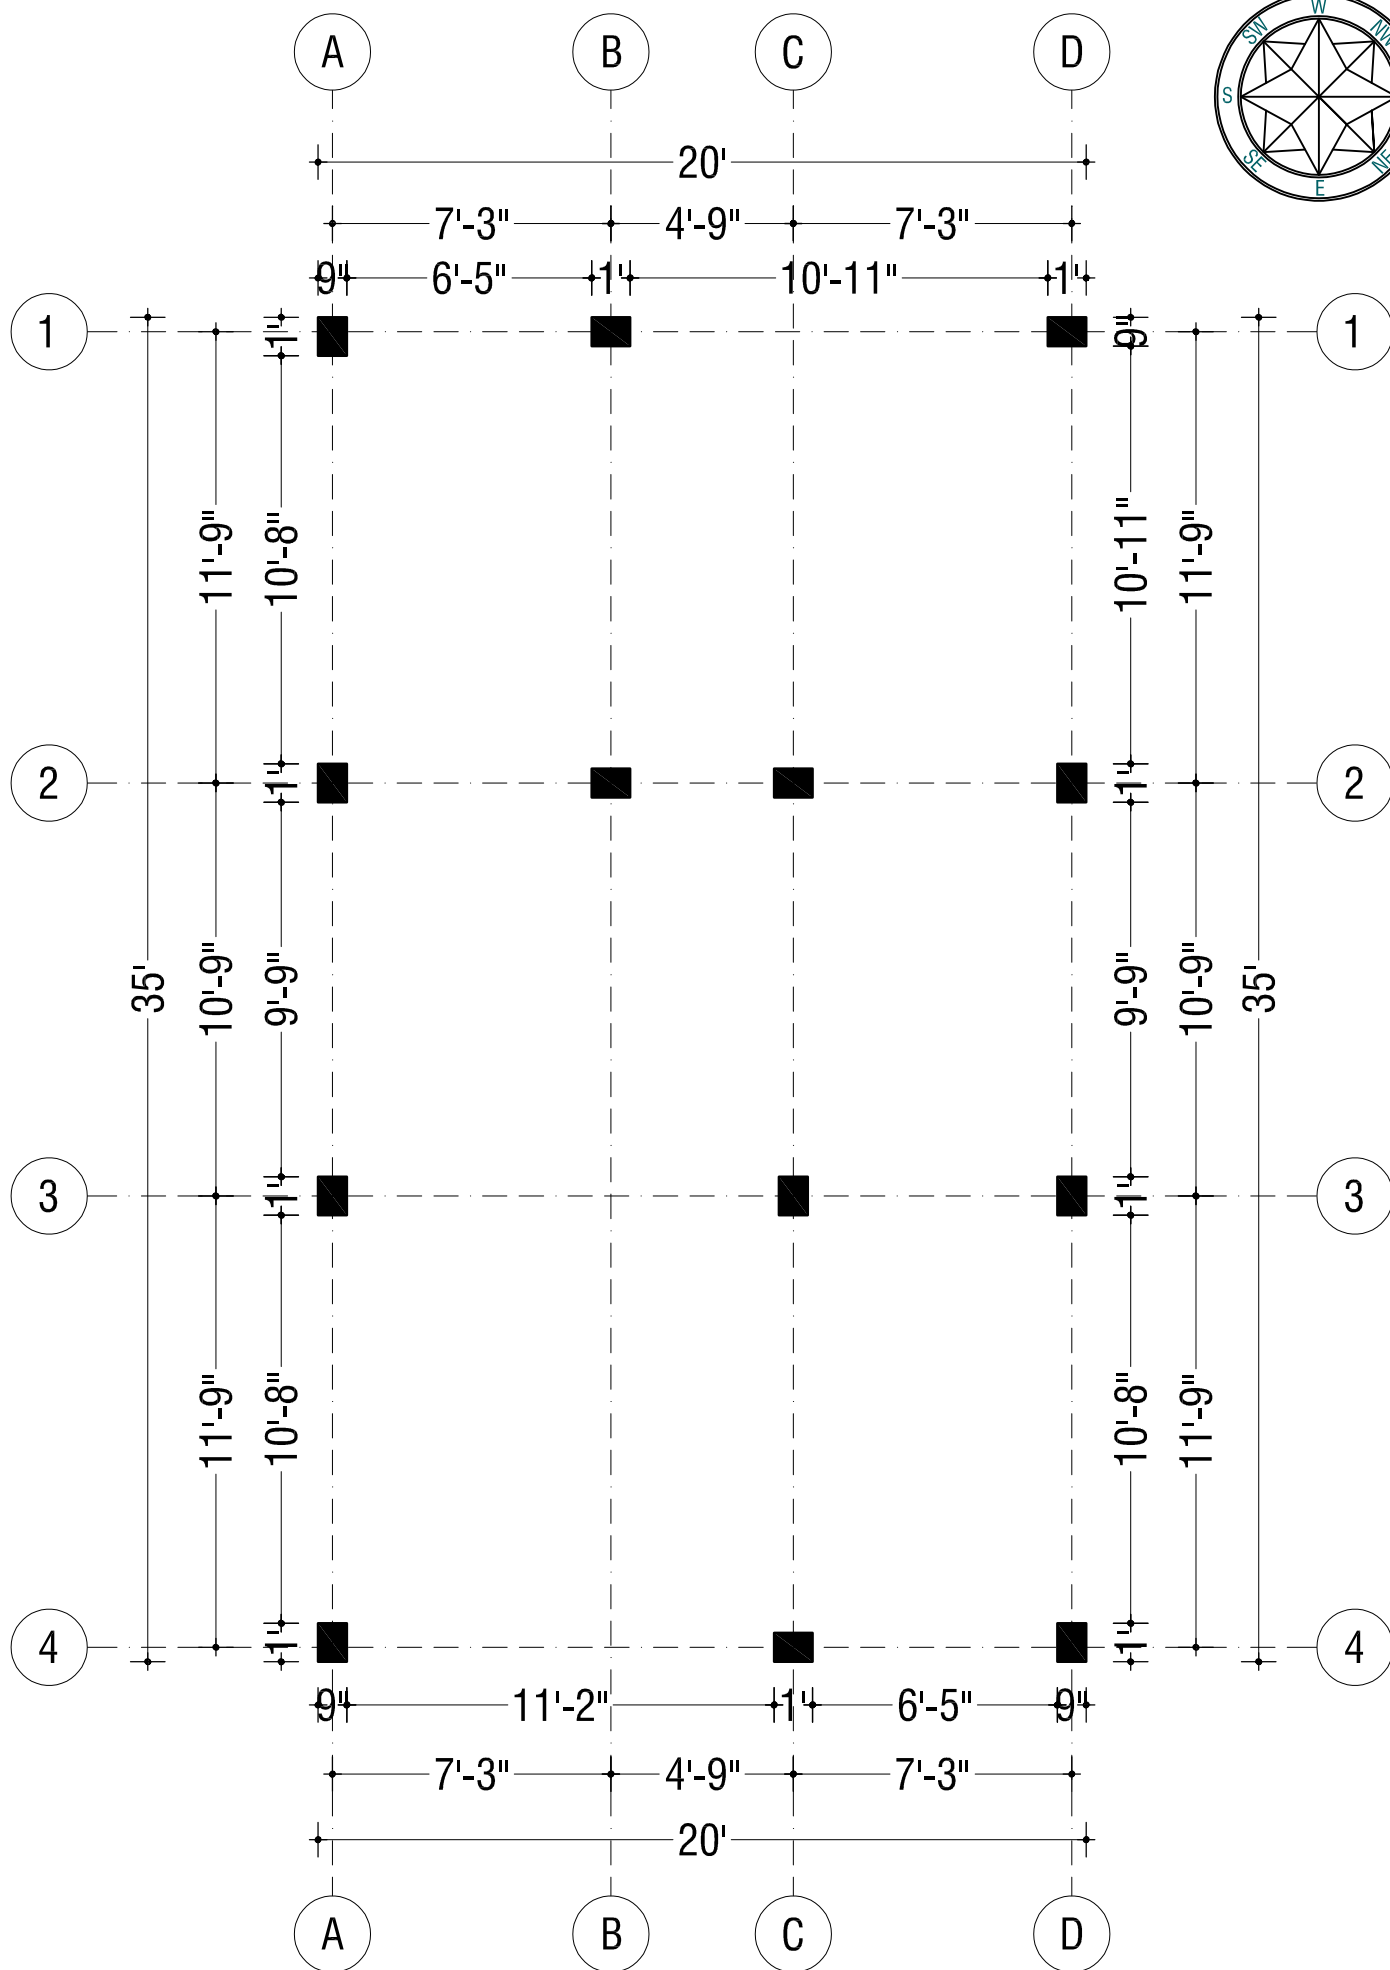


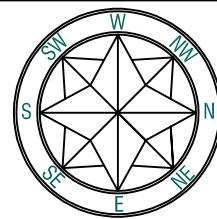

COLUMN LAYOUT PLAN

SCALE: 1"=6'